


North Improvement
770.35 acres

Freeborn County
CD J-21 watershed
2,447.39 acres

East area
1,160.93 acres

South Improvement
516.11 acres

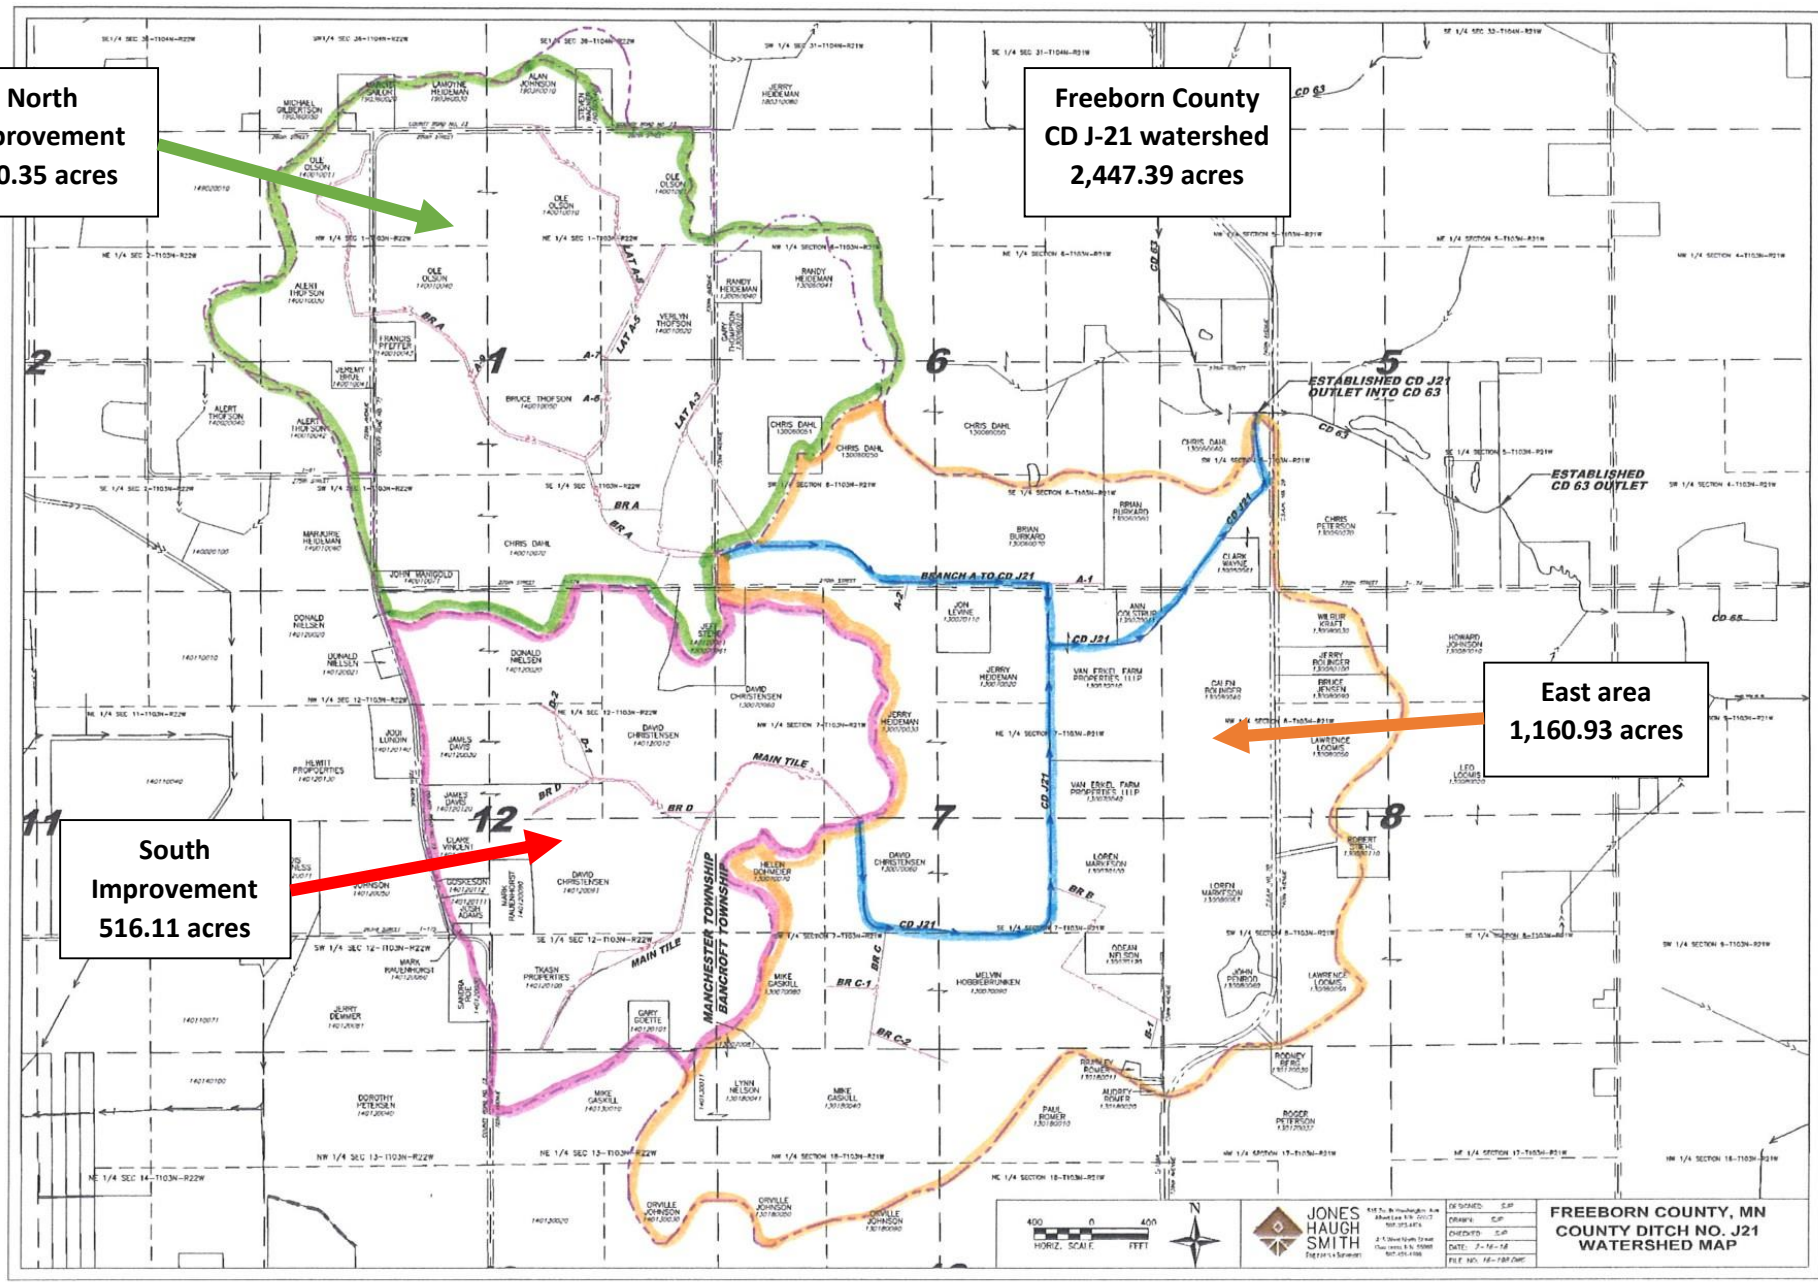

JONES HAUGH SMITH
Engineers & Surveyors

415 So. Hennepin Ave.
Minneapolis, MN 55402
612-338-1174
2300 North Street
Chaska, MN 55309
612-251-4388

DESIGNED: SJP
DRAWN: SJP
CHECKED: SJP
DATE: 7-1-12
FILE NO: 12-087-001

**FREEBORN COUNTY, MN
COUNTY DITCH NO. J21
WATERSHED MAP**