

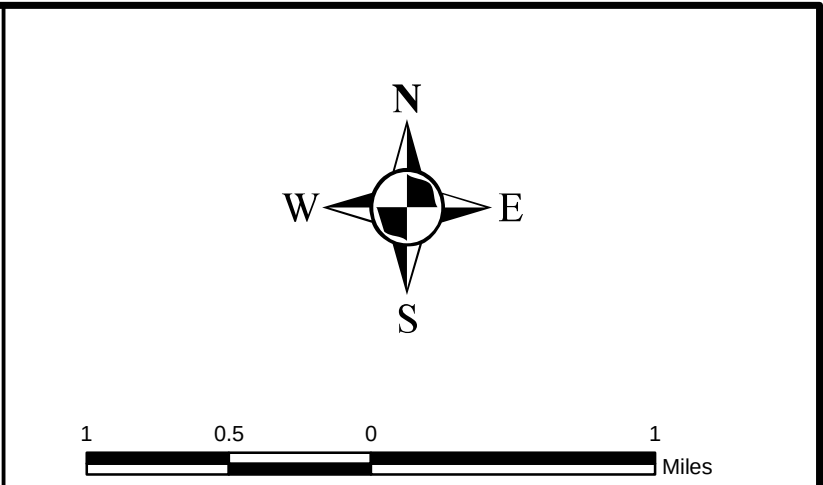


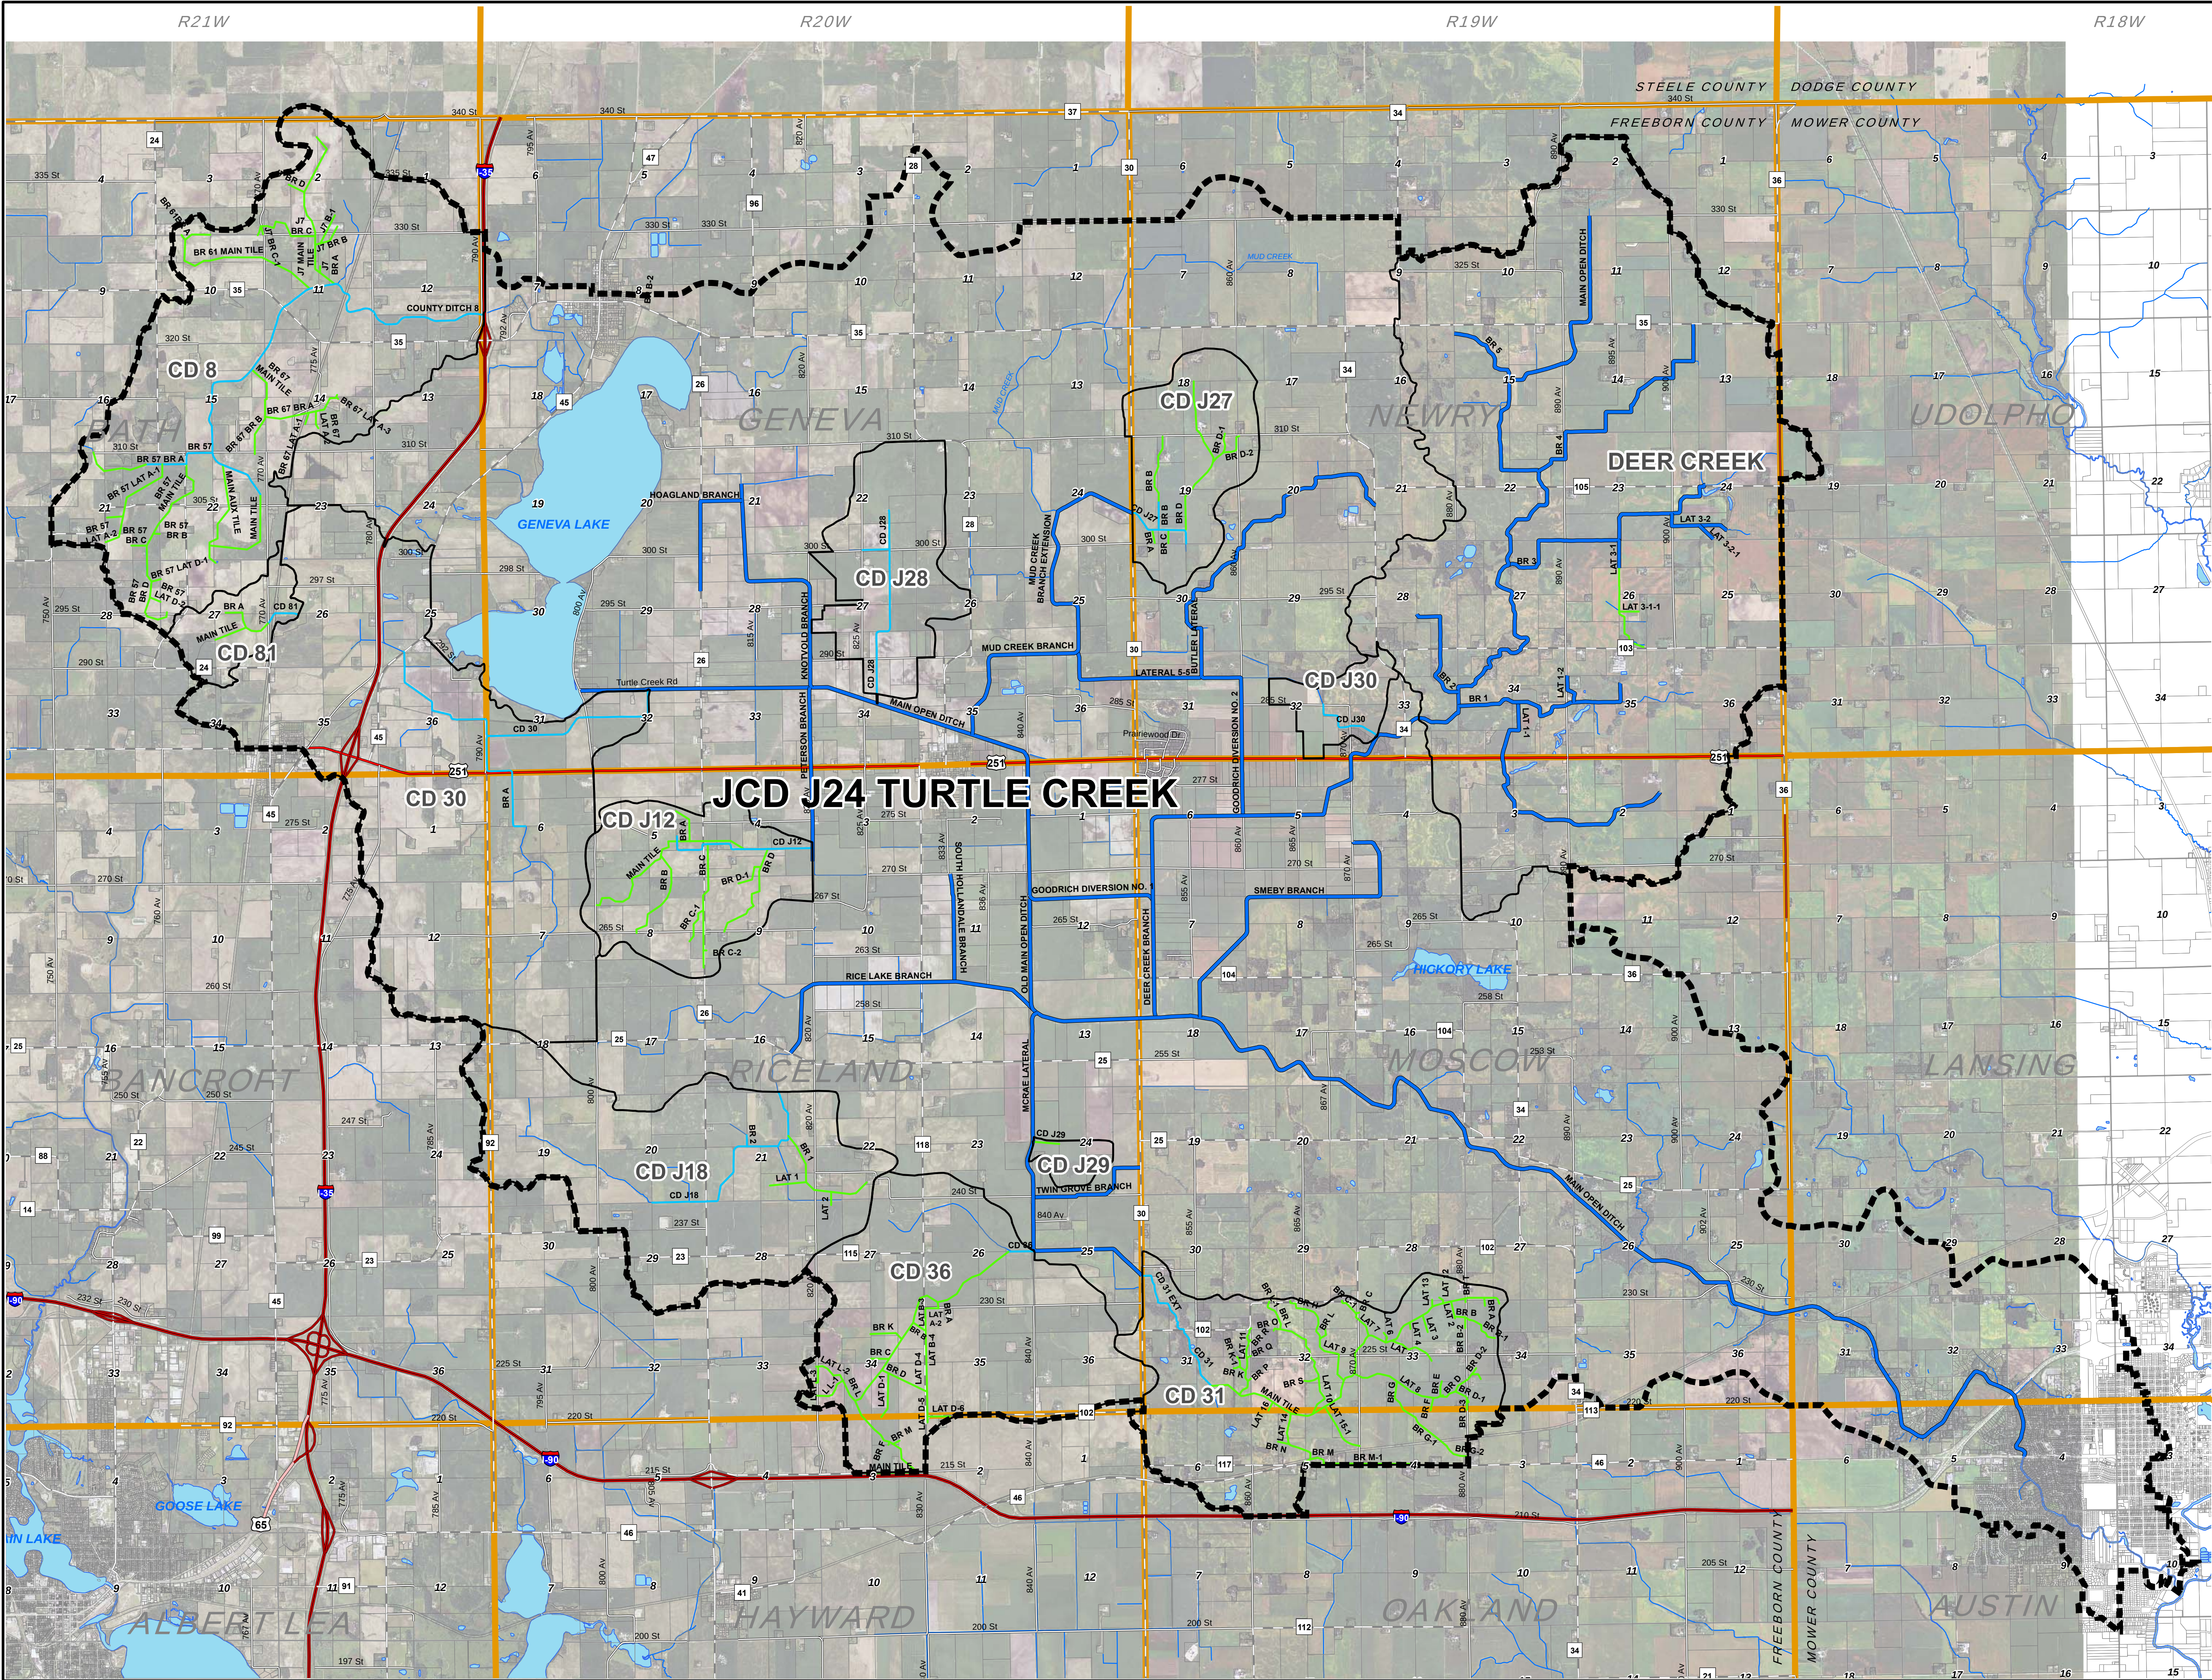

LEGEND			
	JCD J24 DITCHES		
	COUNTY DITCHES		
	TILE		
	TOWNSHIP BOUNDARY		

Watershed	Acres	Open Ditch(ft)	Tile(ft)
CD 8	6,149	27,852	67,816
CD J12	1,614	7,630	31,081
CD J18	3,565	11,859	8,279
CD J27	1,262	4,974	15,832
CD J28	1,394	11,295	0
CD J29	156	0	1,294
CD 30	6,285	22,847	0
CD J30	402	3,762	0
CD 31	3,673	7,224	78,365
CD 36	3,496	1,295	40,032
CD 81	483	1,775	4,457
DEER CREEK	12,618	104,590	5,539
	41,097	205,103	252,695
	Miles:	38.85	47.86

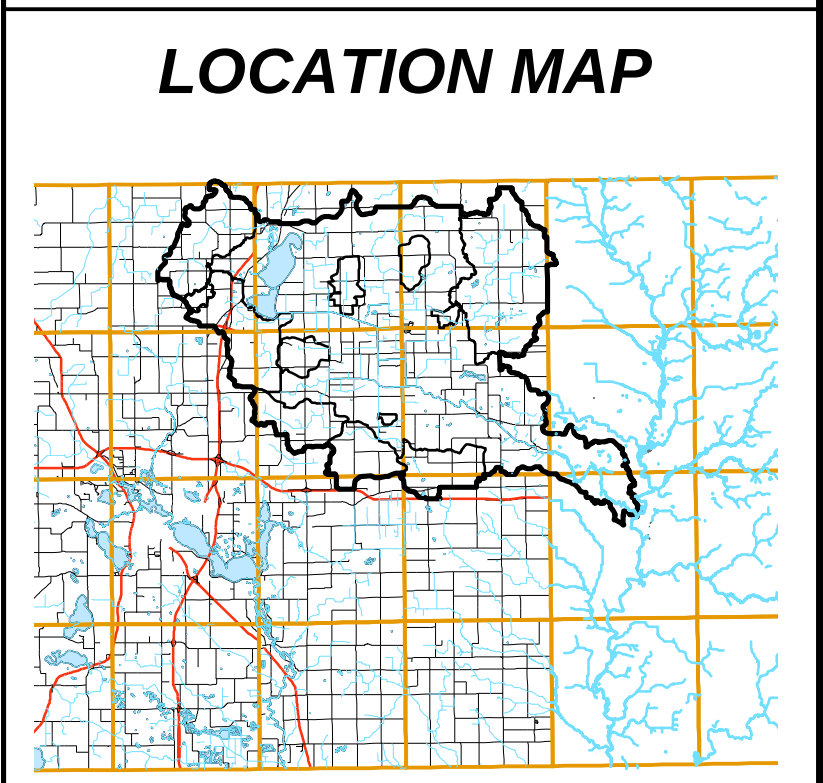

COPYRIGHT
by JONES, HAUGH AND SMITH
This drawing and format are protected by Copyright and all rights are reserved. The use of this drawing and format is strictly prohibited without the written consent and permission of Jones, Haugh and Smith.

LOCATION: FREEBORN COUNTY, MN

FOR: Turtle Creek Watershed

LIDAR: 2009 LIDAR via MN DNR

PROJECT: WS_Turtlecreek_FEMA2014_24x36

DRAWN/DATE: SJP/8/2014 **REVISED:** ---

CSYS: 96 **JOB NO.:** 14-211

NOTE: THIS MAP WAS PREPARED FROM EXISTING PLANS AND RECORDS AVAILABLE AS OF THE DATE OF PREPARATION AND IS SUBJECT TO REVISION.

JONES, HAUGH & SMITH INC.
JHS
ENGINEERS SURVEYORS
Albert Lea • Austin • Owatonna
515 SOUTH WASHINGTON AVENUE PH: 507-373-4876
ALBERT LEA, MINNESOTA 56007

JCD J24 Turtle Creek Watershed